

EXISTING GROVE

ECO CAMP

AMPHITHEATER
for 1,200-2,400

EXISTING STEWART VINCENT WOLFE PLAYGROUND

PHASE 1

ZIP LINES and CLIMBING TOWER


DISC GOLF

DISC GOLF


DISC GOLF and Over Flow Parking

MAINTENANCE

MITIGATION AREA

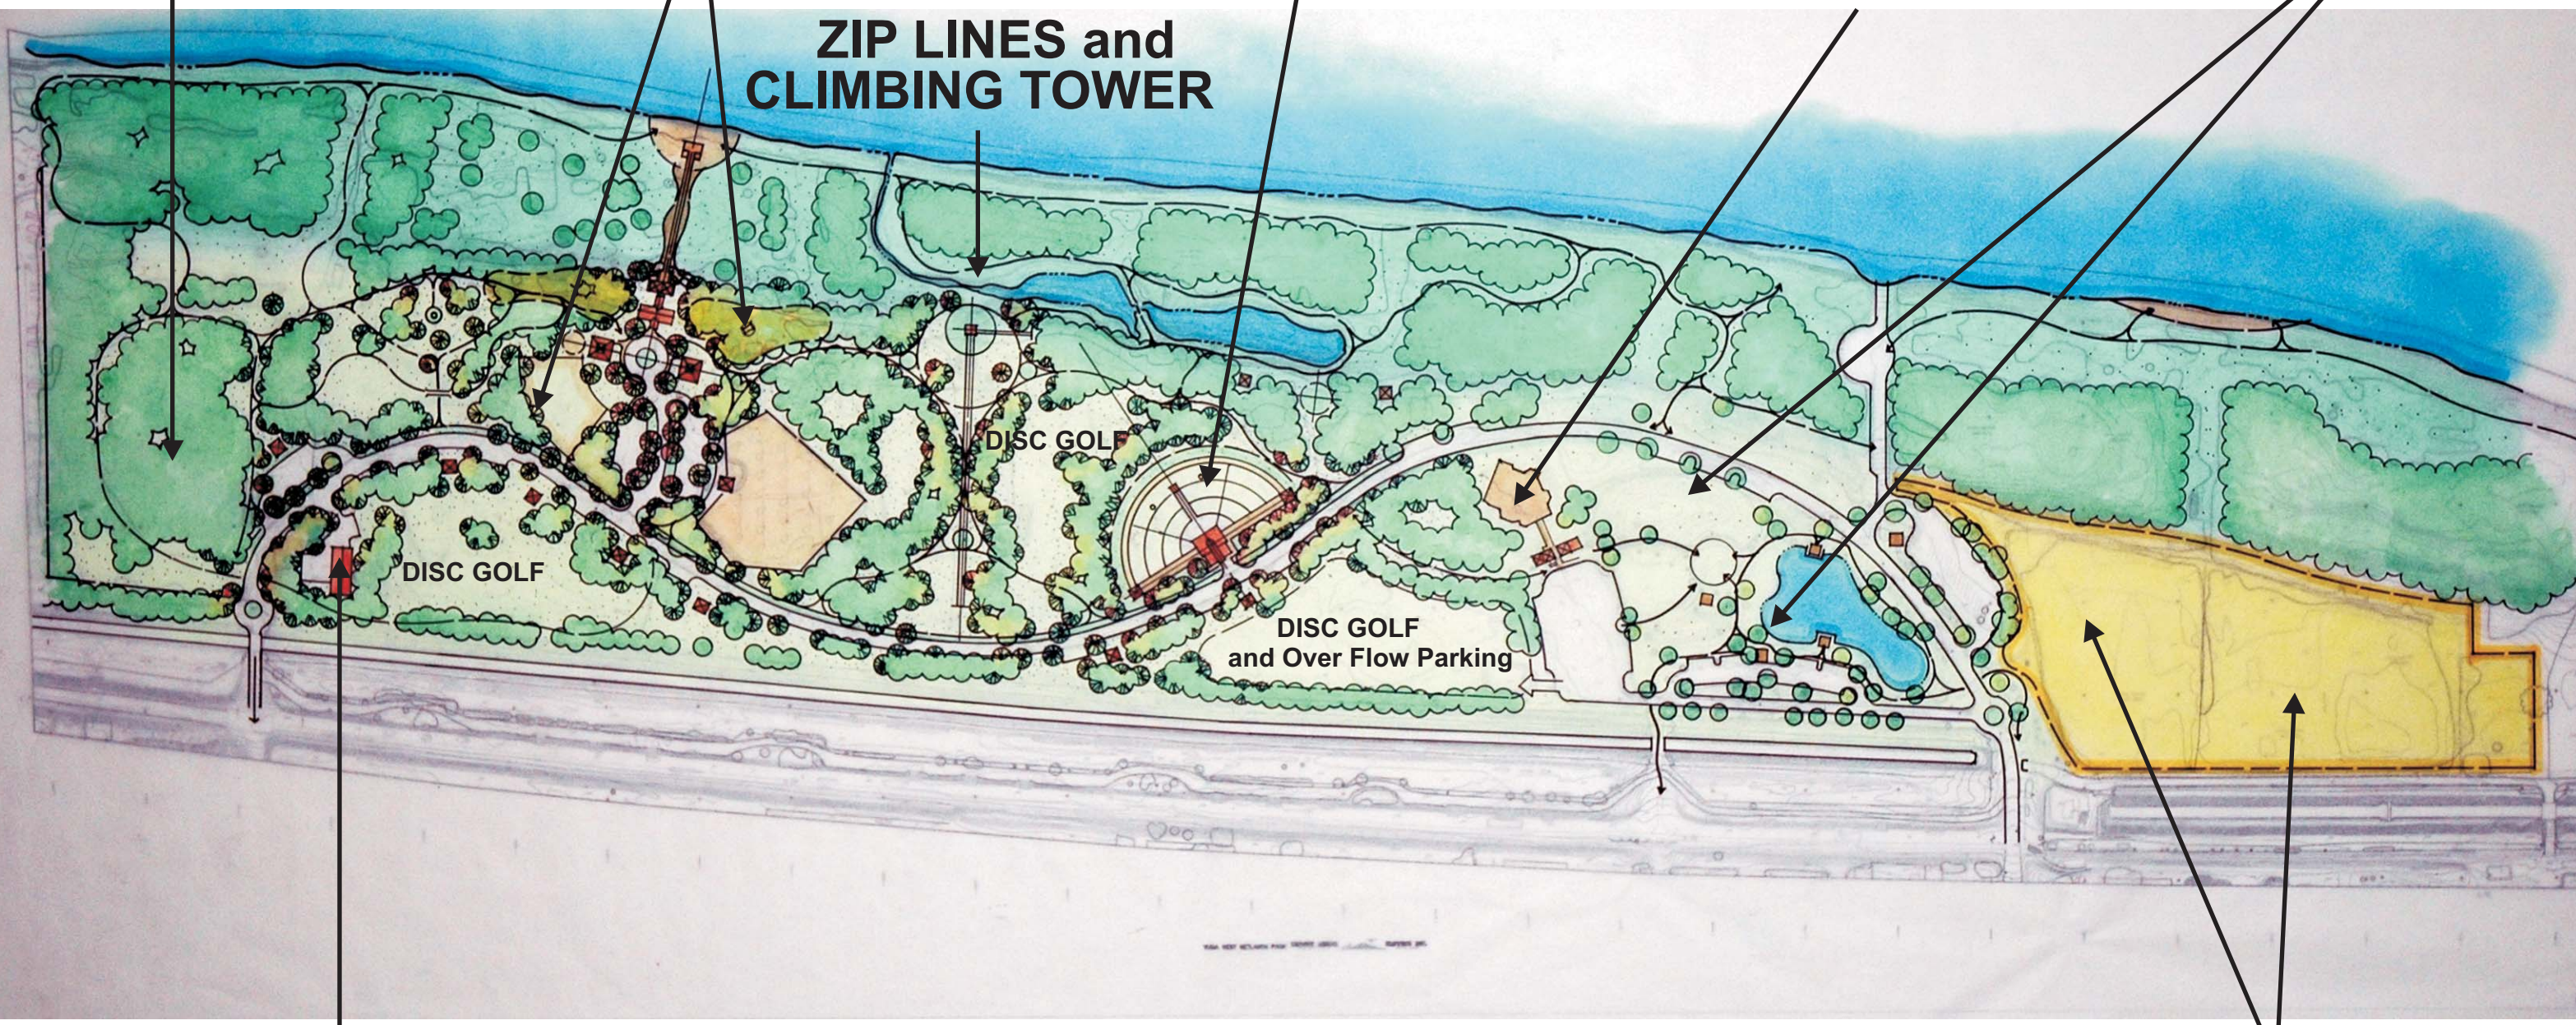

West Wetlands Park Master Plan Update

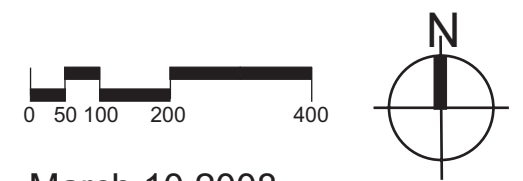

March 10, 2008
Deardorff Design Resources w/Fred Phillips Consulting